


CHAPPELL FTTH DESIGN LAYOUT

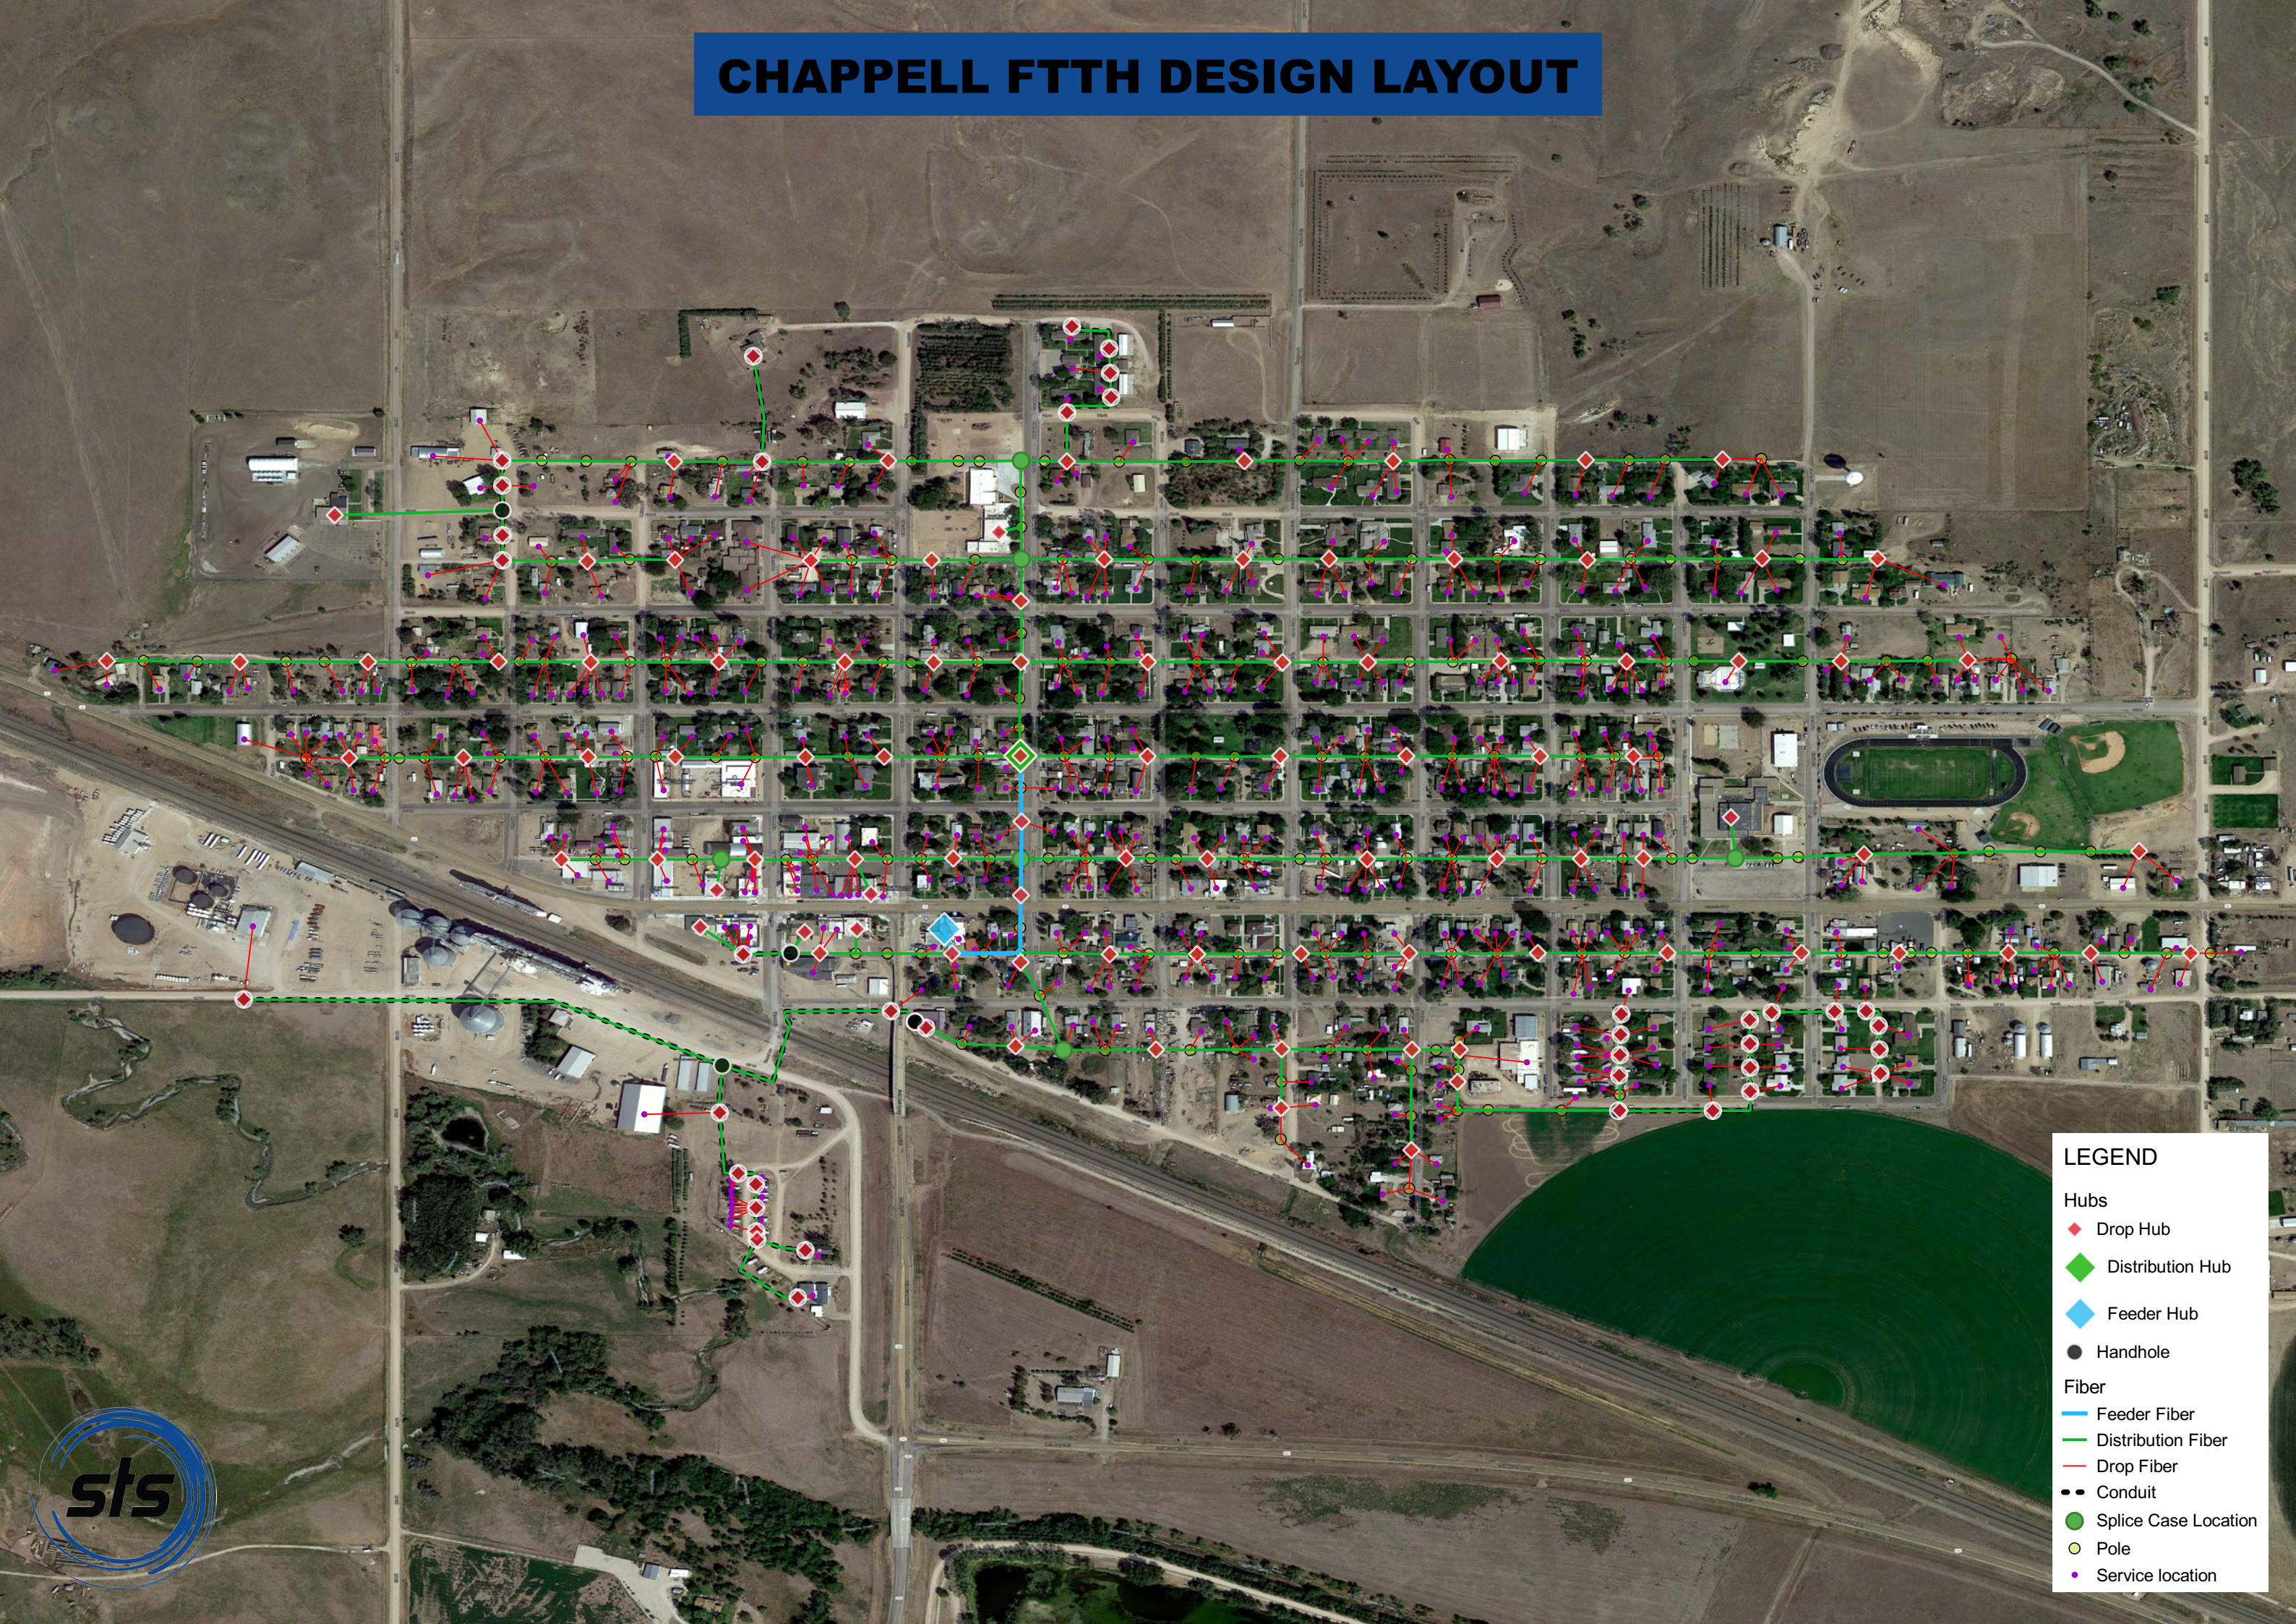

LEGEND

Hubs

- Drop Hub
- Distribution Hub
- Feeder Hub
- Handhole

Fiber

- Feeder Fiber
- Distribution Fiber
- Drop Fiber
- Conduit
- Splice Case Location
- Pole
- Service location

